


Ground Floor Plan of Club House
(Scale 1:100)

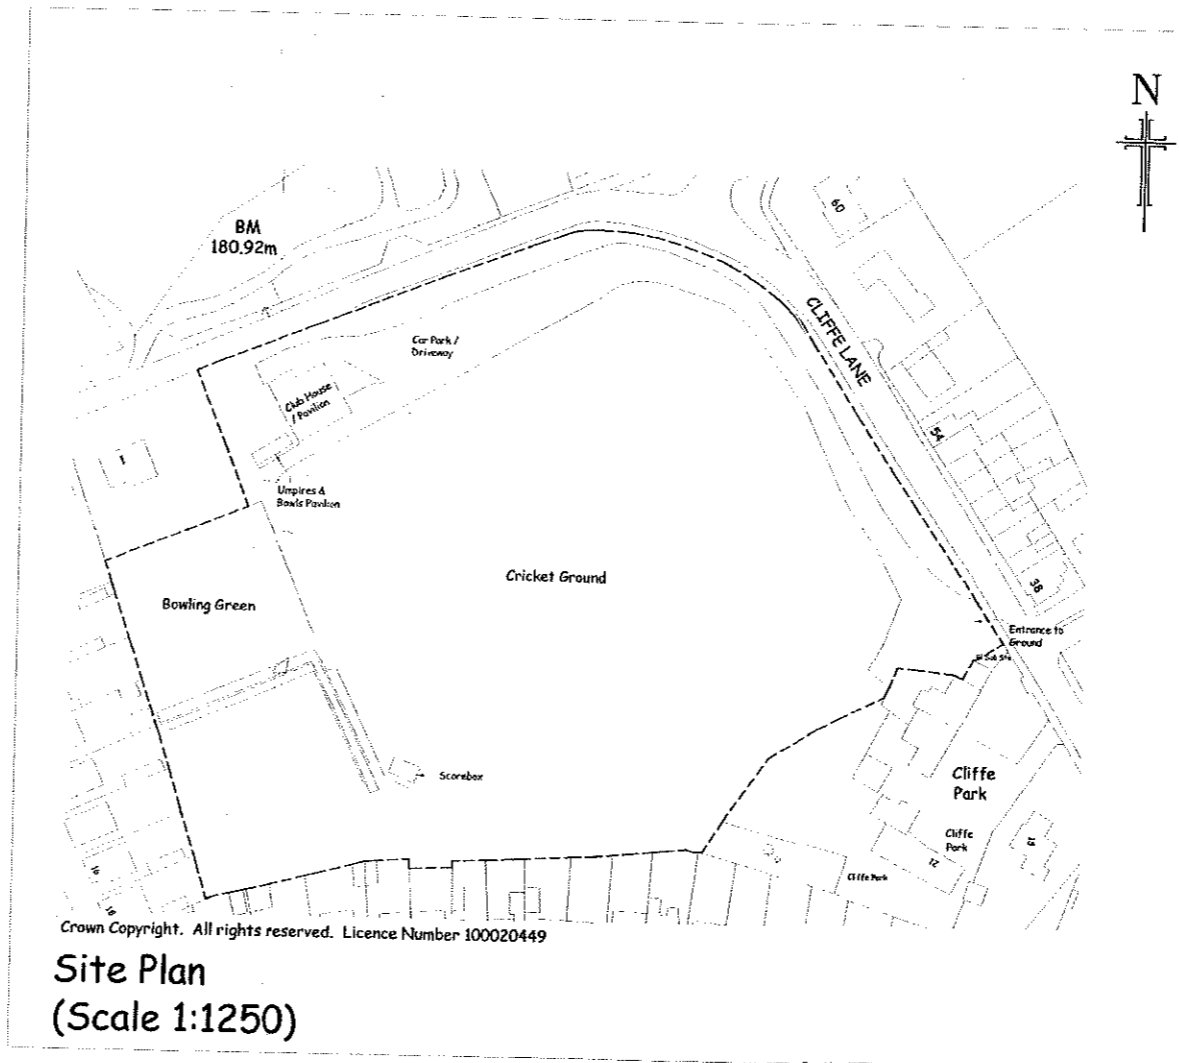

Site Plan
(Scale 1:1250)

Do not scale from this drawing.
This drawing is the copyright of Lea, Hough & Co and may not be reproduced in part or in whole without prior written permission

REVISIONS			
REV	DESCRIPTION	DATE	APPROVED

NOTES:

It is understood that the Club House & external site areas will constitute part of the licensed premises.

The boundary / extent of the site is indicated by a bold broken line on the Site Plan.

The player's changing rooms at lower ground floor level will not form part of the licenced premises.

KEY

- Fire Extinguisher - Dry Powder
(* Denotes size/capacity of extinguisher as shown on drawing)
- E.E** Emergency Exit
- Emergency Light
- Fire Blanket
- Illuminated Exit Sign

Lea, Hough & Co.
CHARTERED SURVEYORS
Blakewater House
Phoenix Business Park
Blakewater Road
Blackburn BB1 5RW
Telephone 01254 260196
Facsimile 01254 51905

CLIENT:
Great Harwood Cricket Club,
Cliffe Lane,
Great Harwood,
Lancashire.

PROJECT ADDRESS:
Great Harwood Cricket Club,
Cliffe Lane,
Great Harwood,
Lancashire.

DRAWING TITLE:
Ground Floor Plan of Club House & Site Plan.

PAPER SIZE: A2	DRAWING NUMBER: PB. 24 / 01	REV -
SCALE: Various	DATE: July 2005	DRAWN BY JR