



Ground Floor Plan
(Scale 1:100)

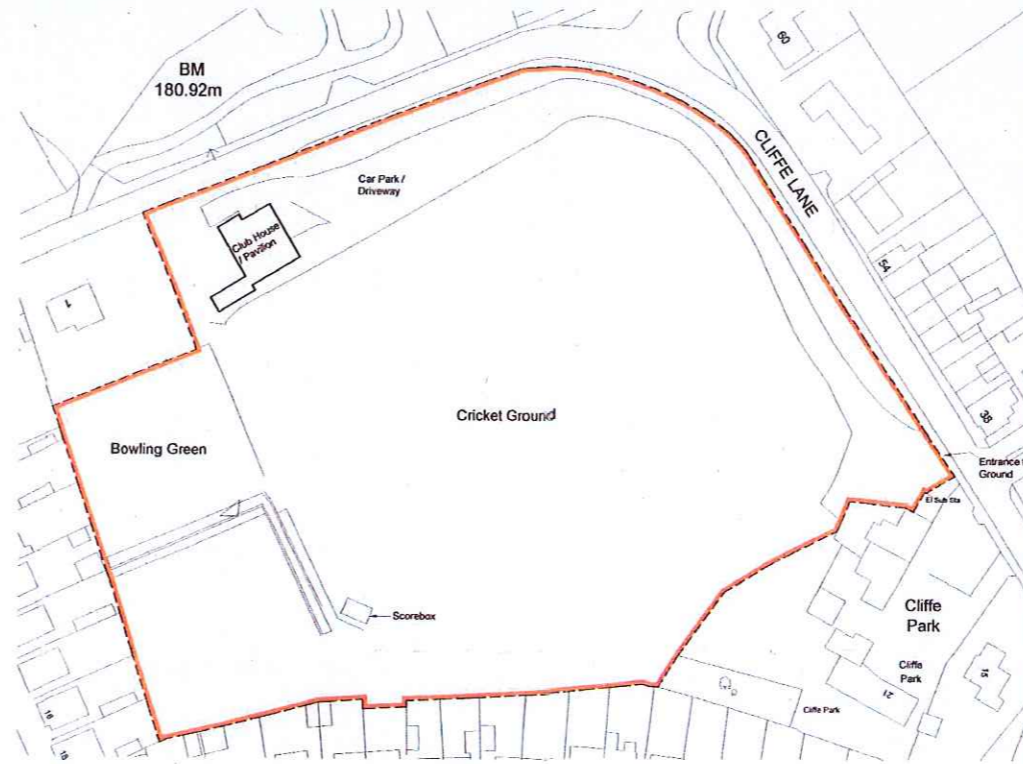

Site Plan - (Scale 1:1250)

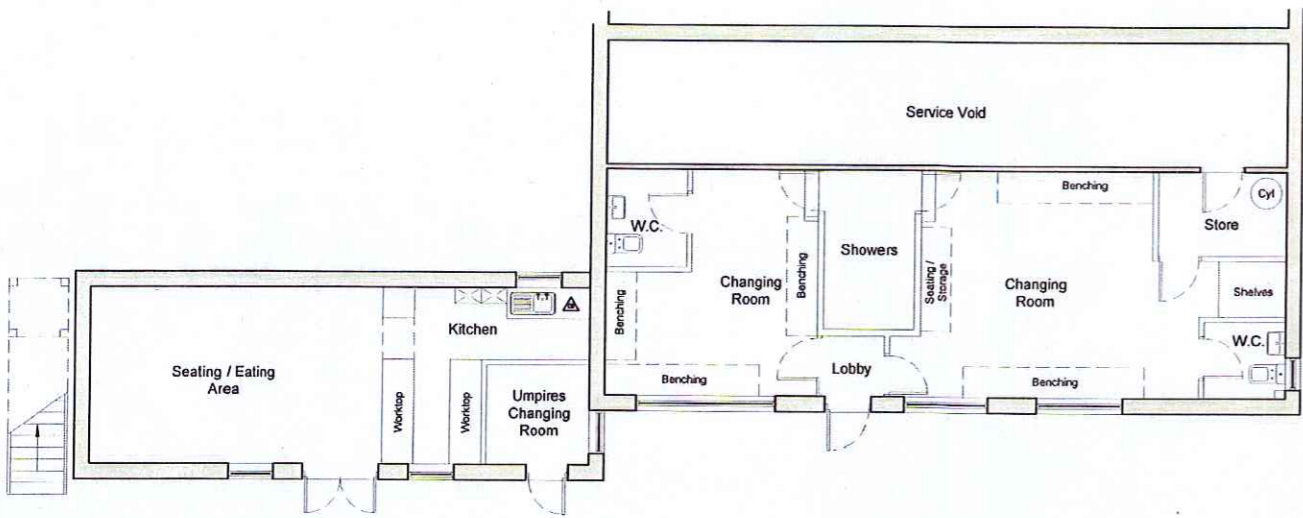

Lower Ground Floor Plan
(Scale 1:100)

NOTES

The copyright of this drawing is held by Lea Hough & Co Chartered Surveyors LLP.

Do not scale from this drawing. All dimensions must be checked and verified by the contractor prior to works commencing on site.

REVISIONS			
REV	DESCRIPTION	DATE	AMENDED

Key:

	Emergency Light
	Emergency Exit
	Fire Extinguisher - 2kg
	Fire Blanket

ADMIN
17 AUG 2017

LeaHough
CHARTERED SURVEYORS
Survey Valuation Design Planning Sales

Blakewater House Phoenix Business Park Blakewater Road Blackburn Lancashire BB1 5RW Tel: 01254 260196	8 Eaton Avenue Matrix Office Park Buckshaw Village Preston Lancashire PR7 7NA Tel: 01772 458866 Email: info@leahough.co.uk Web: www.leahough.co.uk
---	--



CLIENT:
Great Harwood Cricket Club,
Cliffe Lane,
Great Harwood,
Lancashire.

PROJECT ADDRESS:
Great Harwood Cricket Club,
Cliffe Lane,
Great Harwood,
Lancashire.

PROJECT TITLE:
Existing Plan

DRAWING TITLE:
Existing Ground and Lower
Ground Floor Plan, & Site Plan

PAPER SIZE: A2	DRAWING NUMBER: BS.17-107/01	REV: -
SCALE: Various	DATE: July 2016	DRAWN BY: AF