


Appendix 2


PLAN 1



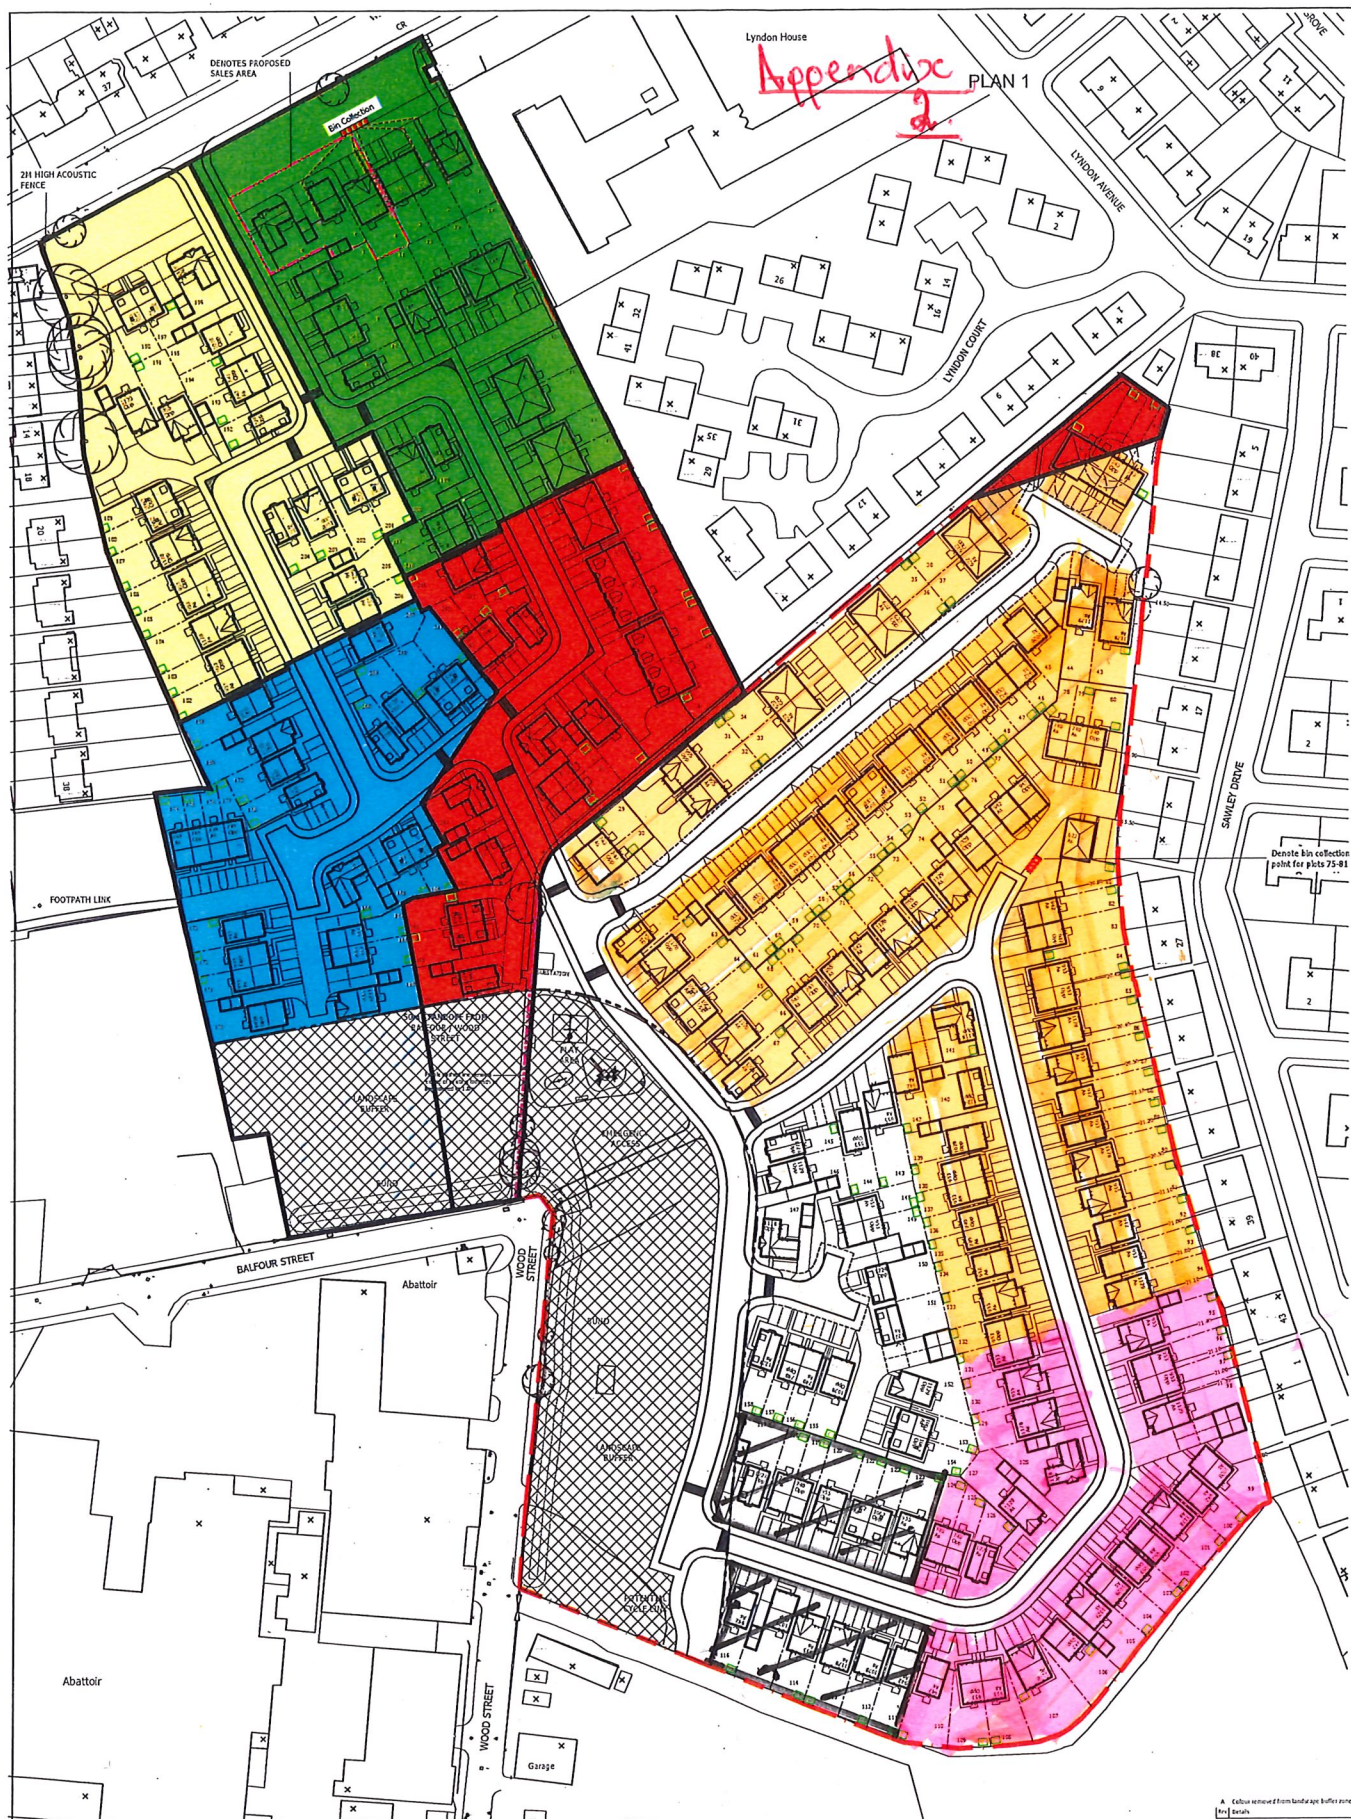



legally completed.

Under construction - Sold.

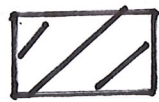Under construction - Unsold.

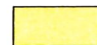

	PARCEL 1	=	22 PLOTS
	PARCEL 2	=	21 PLOTS
	PARCEL 3	=	24 PLOTS
	PARCEL 4	=	22 PLOTS
	TOTAL	=	89 PLOTS

155817 010 MC
© All rights reserved from landscape & office plan
 [unclear] [unclear]

DATE	JUL'17	DRAWN	khnw
SCALE	1:1250@A3	CHK	khnw

GREAT HARWOOD - LYNDON PARK
 Ft M² Bed Person

PLANNING

Dwg No	4017-KHNW-165	Rev	A
--------	---------------	-----	---

Keepmoat House, 2 Windward Drive,
 The Estuary, Speke, Liverpool, L24 8QR
 Tel: 0151 728 1250 www.keepmoat.com

