



1:1000

Accrington Cemetery Revised Fence Plan

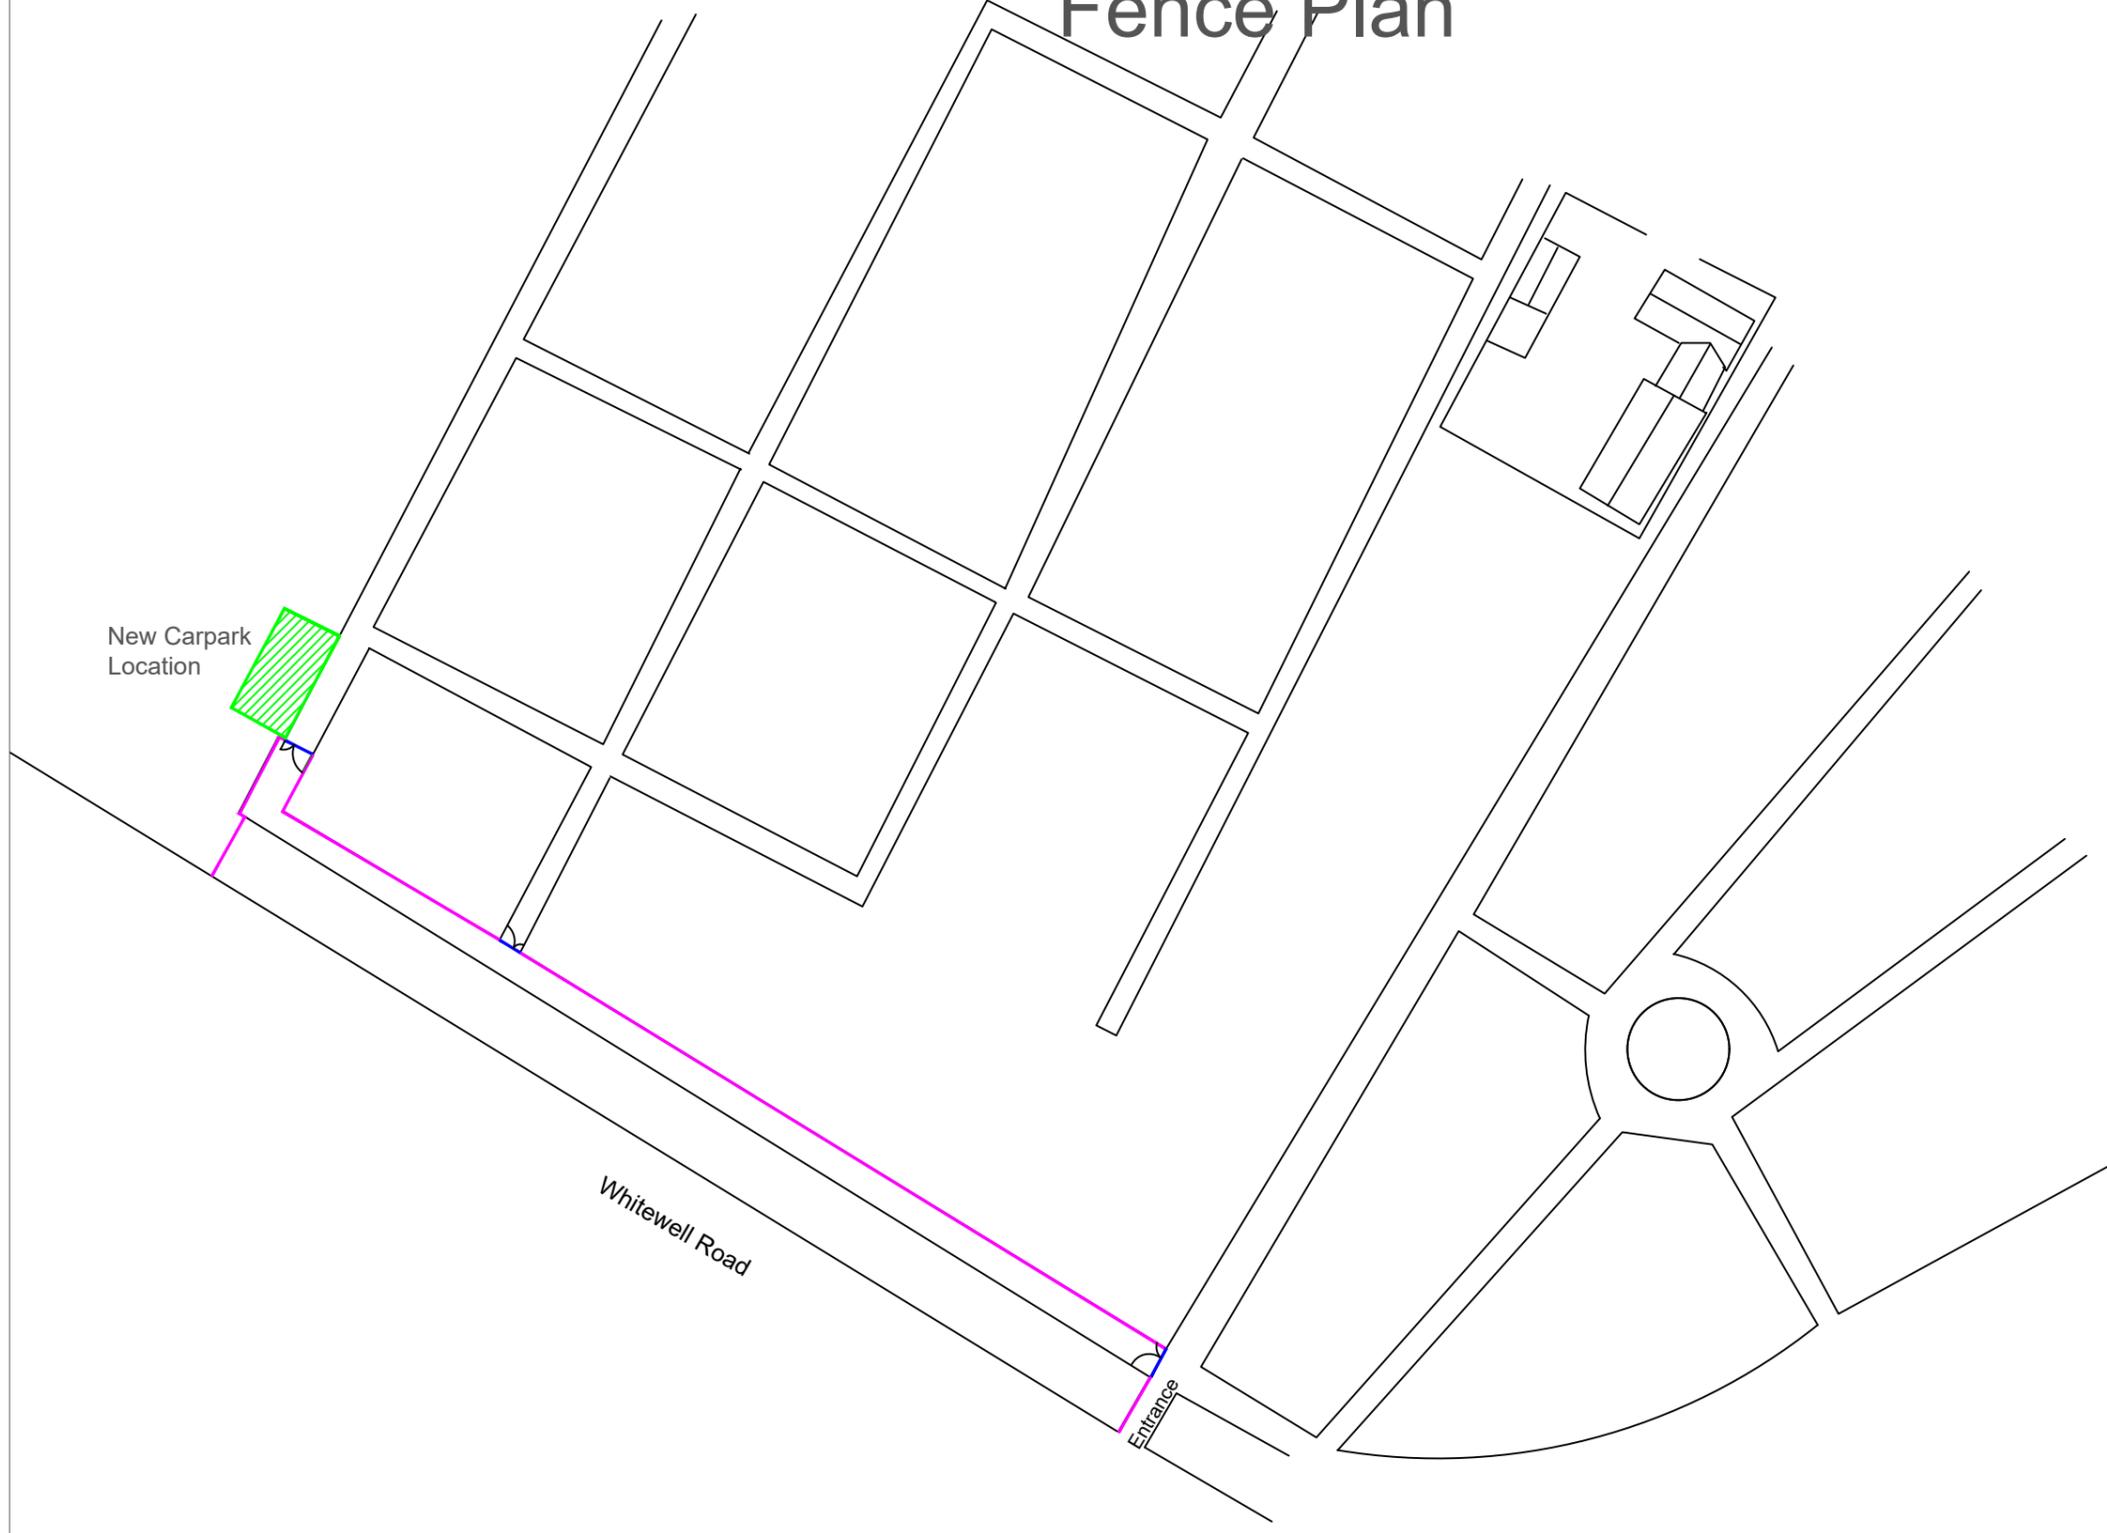

B	Gates and Fencing
B1	Supply and install 1000mm x 2750mm bow top fencing, galvanised and Powder Coated in Green (RAL 6005). Fencing to be installed as per the specification. To be secured with locking nuts for ease of removal. Fencing to conform with Bs En 1176.
B2	Supply and install of 3/4 double leaf gate (approx 1000mm x 3700mm) galvanised finished in Green (RAL 6005) with lockable drop bolts (Drop bolt locators to be set in concrete) and self closing mechanism fitted to smallest gate

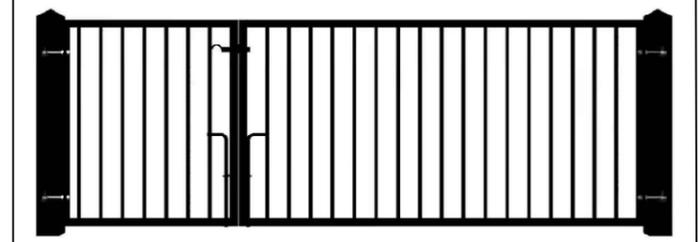

$\frac{3}{4}$ Gate 1m pedestrian 2.7m approx vehicle gate double leaf, Lockable vehicle side via drop bolts. colour RAL 6005



1000 x 2750 Bow Top Fencing

Revisions O.S. Licence 100022321

ENVIRONMENTAL SERVICES
 PARKS AND OPEN SPACES
 Willows Lane Depot, Willows Lane, Accrington, Lancashire, BB5 0RT.
 Tel. (01254) 388111
 Craig Haraben Parks Manager



HYNDBURN
 The place to be an excellent council

PROJECT TITLE: Accrington Cem Fence	DRAWING TITLE: Revised Layout
--	----------------------------------

SCALE: On Drawing @A3	DRAWN: AH	DRAWING NUMBER: 239-03
DATE: 04/02/26	CHECKED: MP	