


Date: 05 December 2017

Title: VOODOO PREMISES, WILLOW STREET, ACCRINGTON

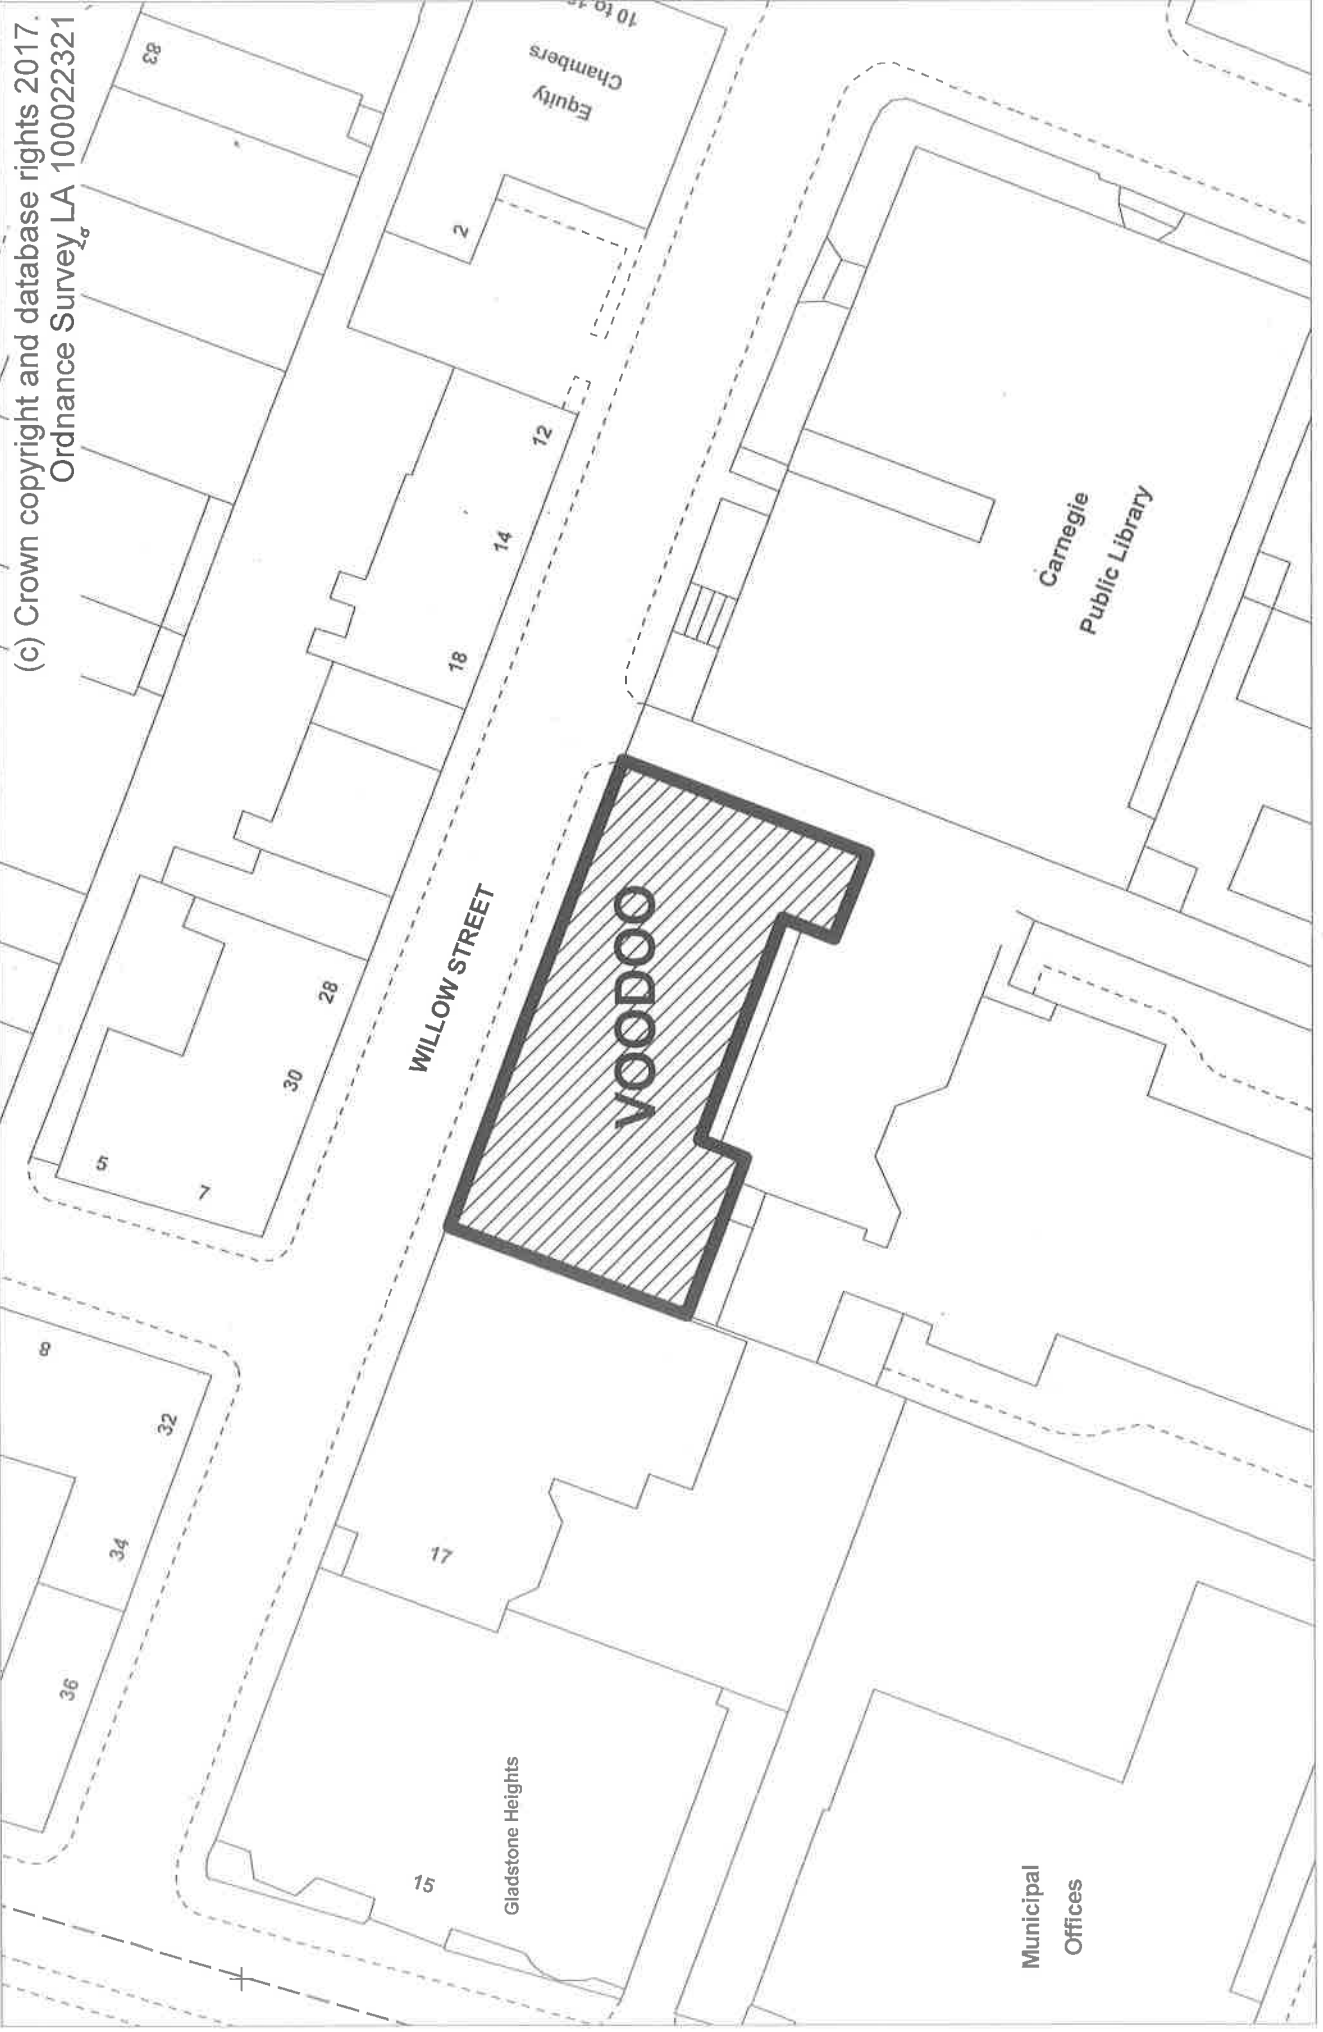

(c) Crown copyright and database rights 2017.
Ordnance Survey LA 100022321