


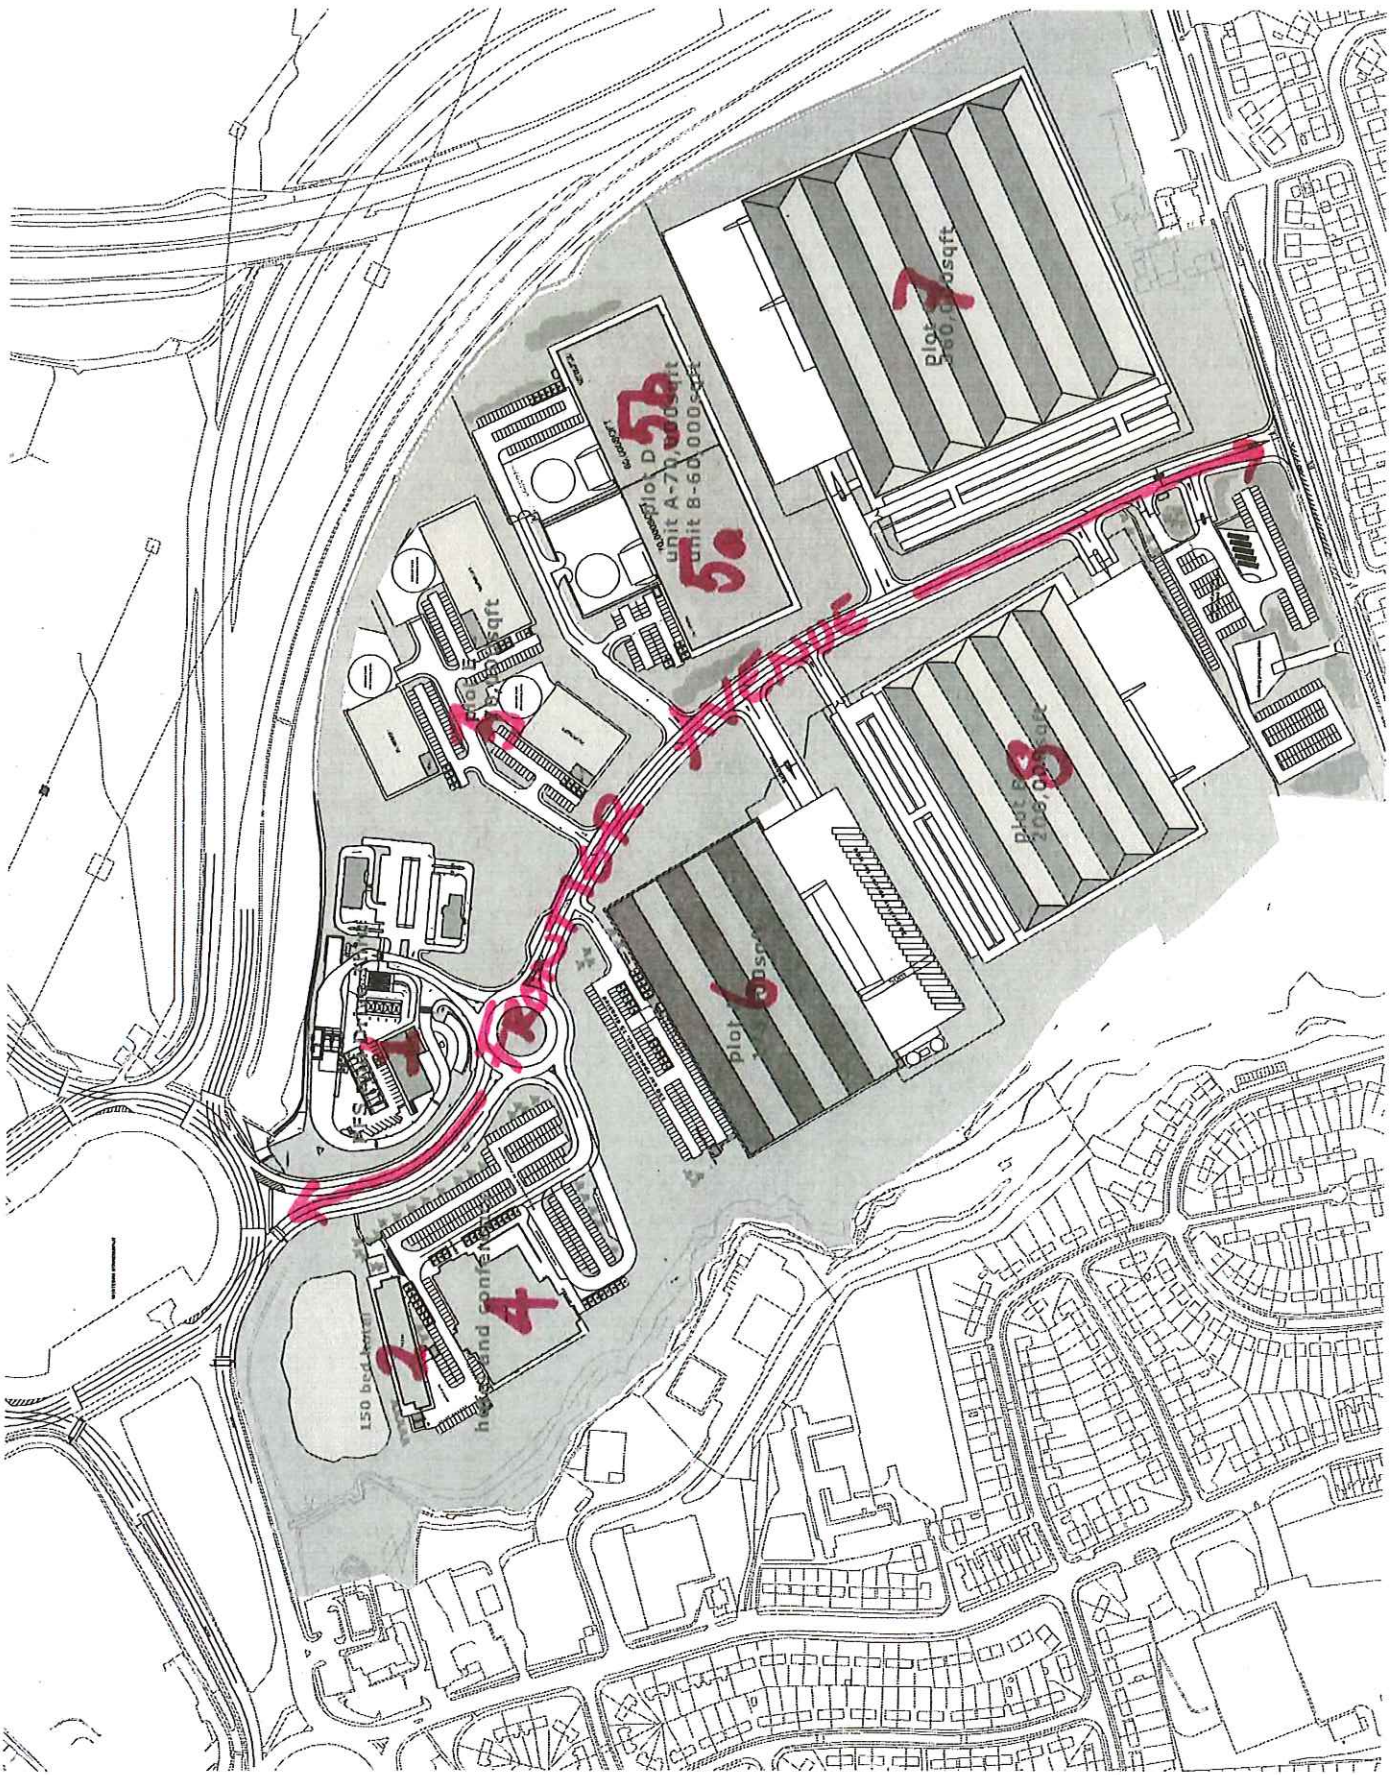

campbell driverpartnership
architects engineers surveyors

name Euro Garages

project Frontier Park

location Whitsett Junction & Blackburn

sheet	proposed site layout	001	1W
date	16.12.05	0.02	
scale	1:1,000	0.02	
author			
checked			
drawn			
approved			

© 2005 Euro Garages. All rights reserved. No part of this publication may be reproduced without prior written permission from Euro Garages.